


REVISION NOTES

West Georgia Drafting Service is a drafting service only and is not responsible for the design and structural or mechanical integrity of, but not limited to, any building, site, or apparatus which is represented by its drawings.
All drawings are the property of West Georgia Drafting Service and may not be duplicated or reproduced without expressed written permission from West Georgia Drafting Service.

West Georgia Drafting Service
Over 35 years of commercial and structural drafting experience.

Greg Nelson
PH: (770) 934-0175
Cell: (678) 784-9810
e-mail: wgdrafting.net

VISION 4 - THE PAVILION
TABERNACLE BAPTIST CHURCH
150 TABERNACLE DRIVE
CARROLLTON, GEORGIA

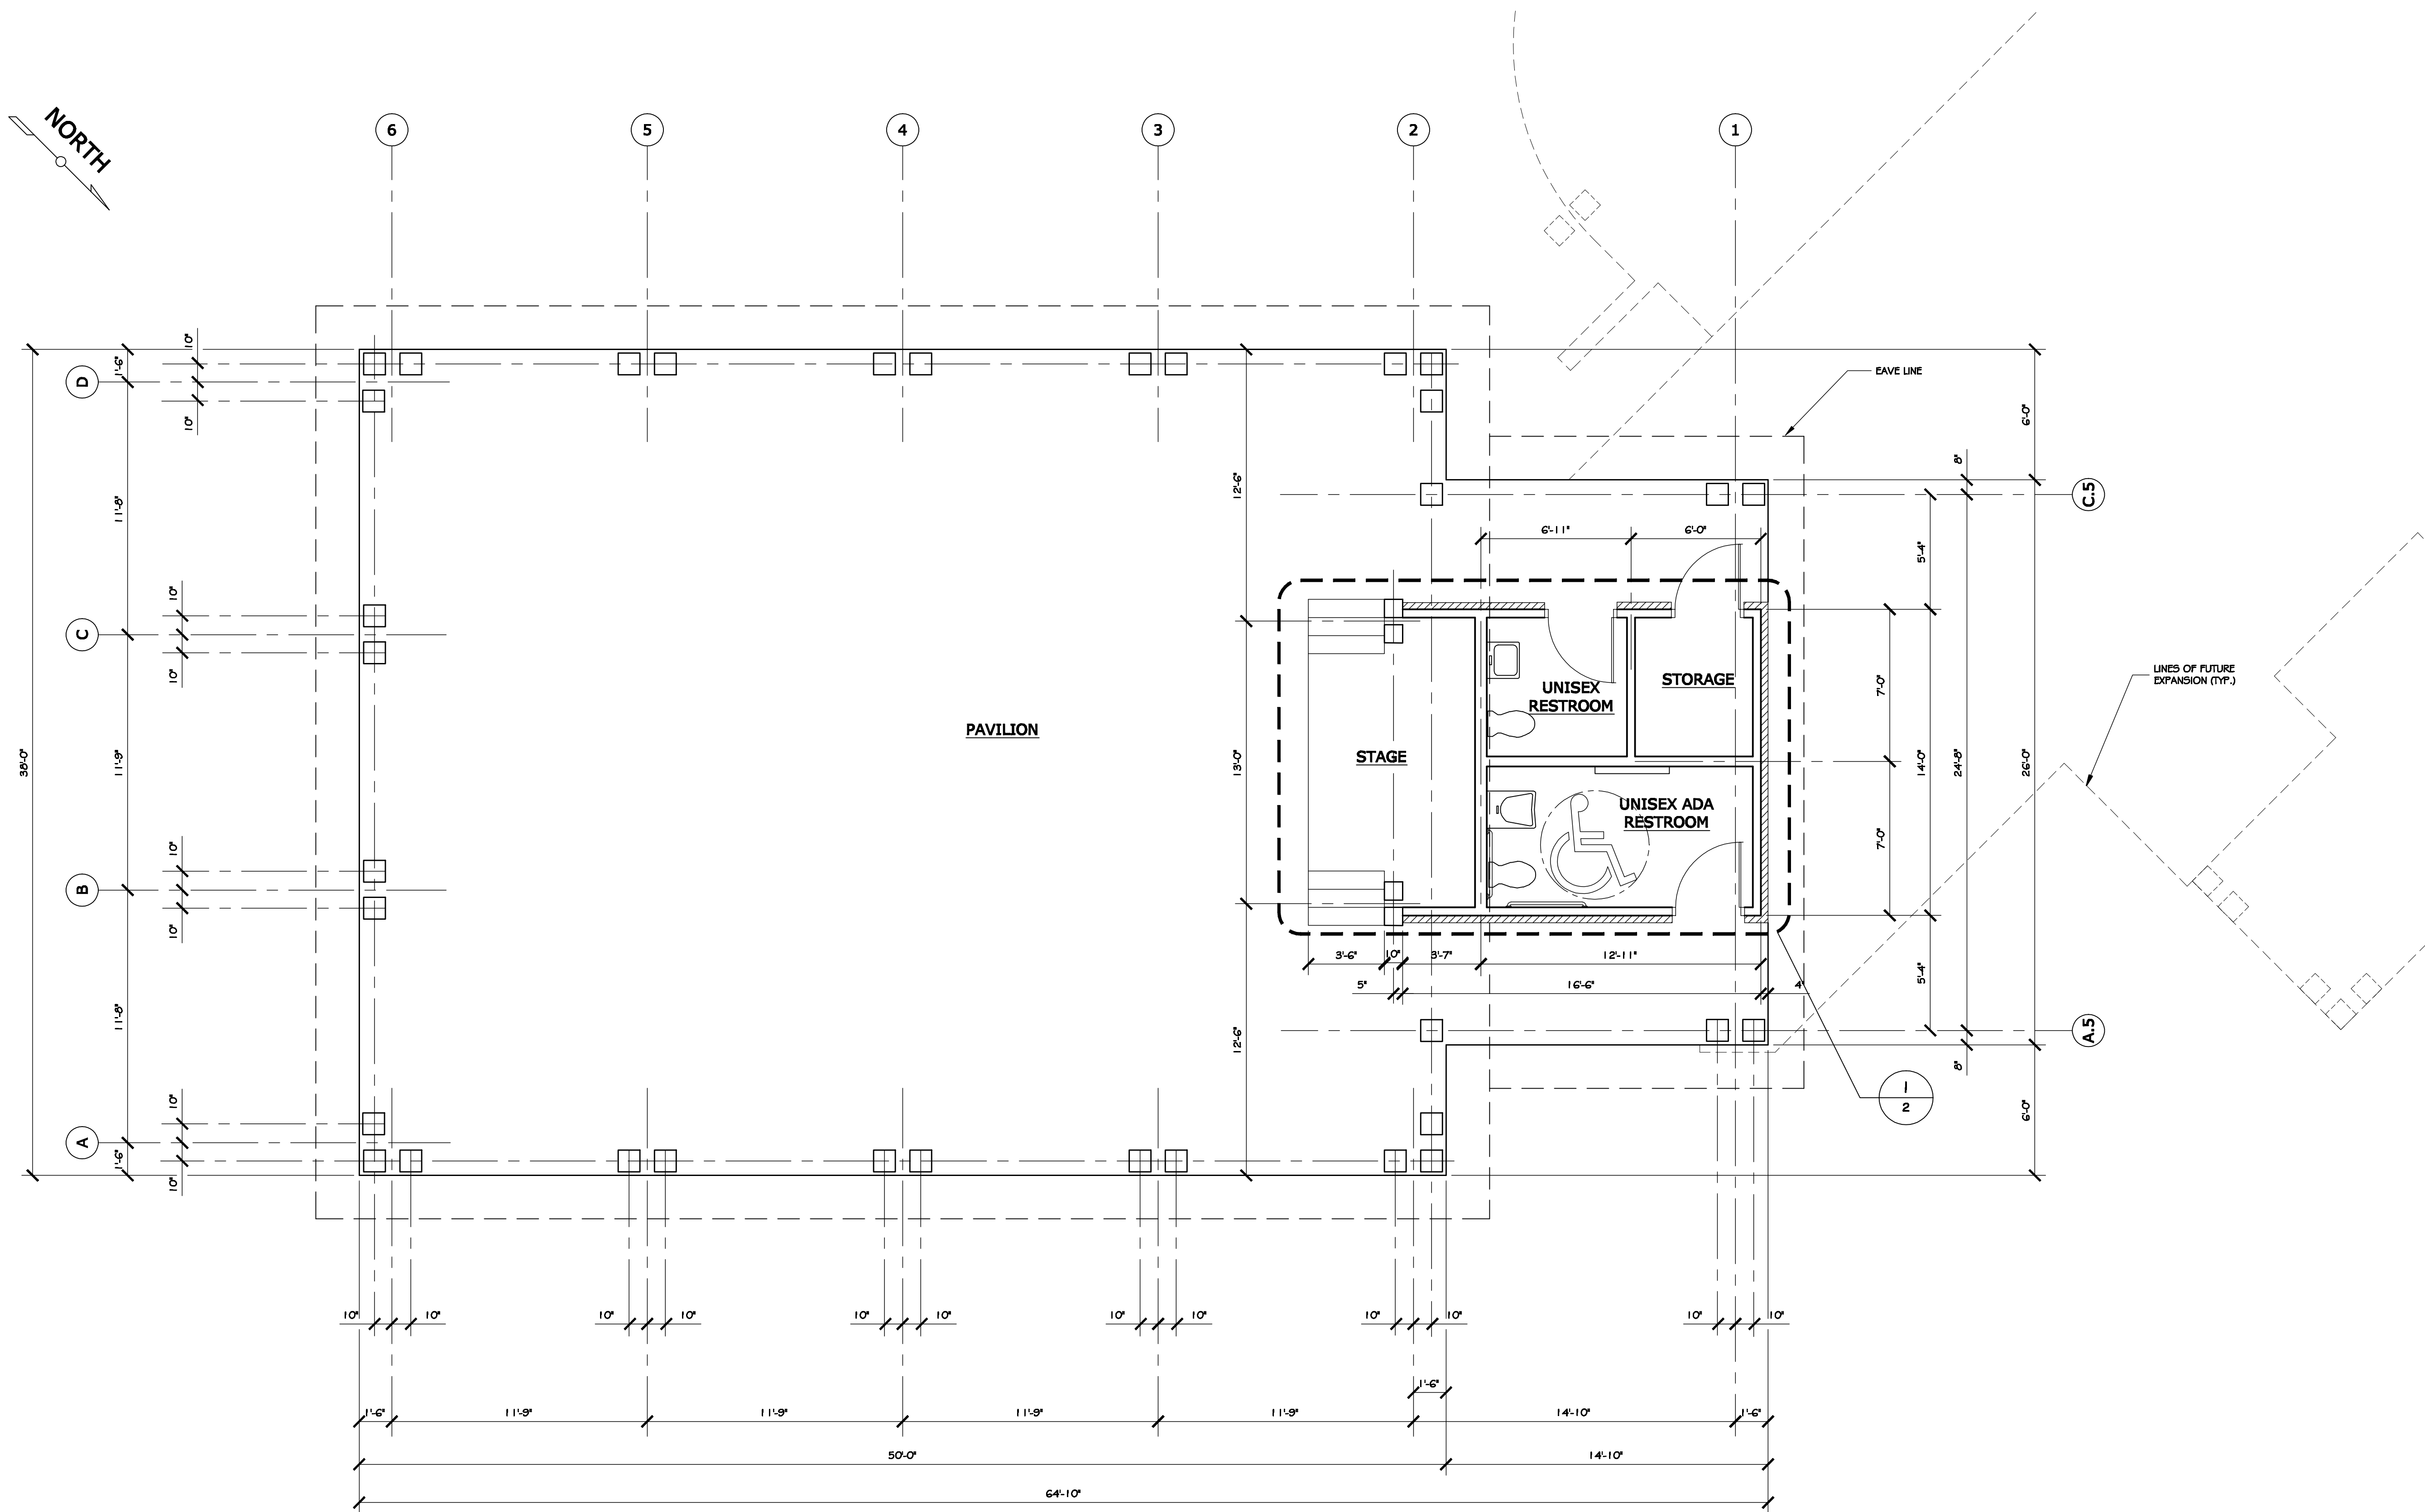

PAVILION FLOOR PLAN

SCALE: 1/4"=1'-0"