


VOLLEYBALL COURT

FUTURE EXPANSION

FUTURE EXPANSION

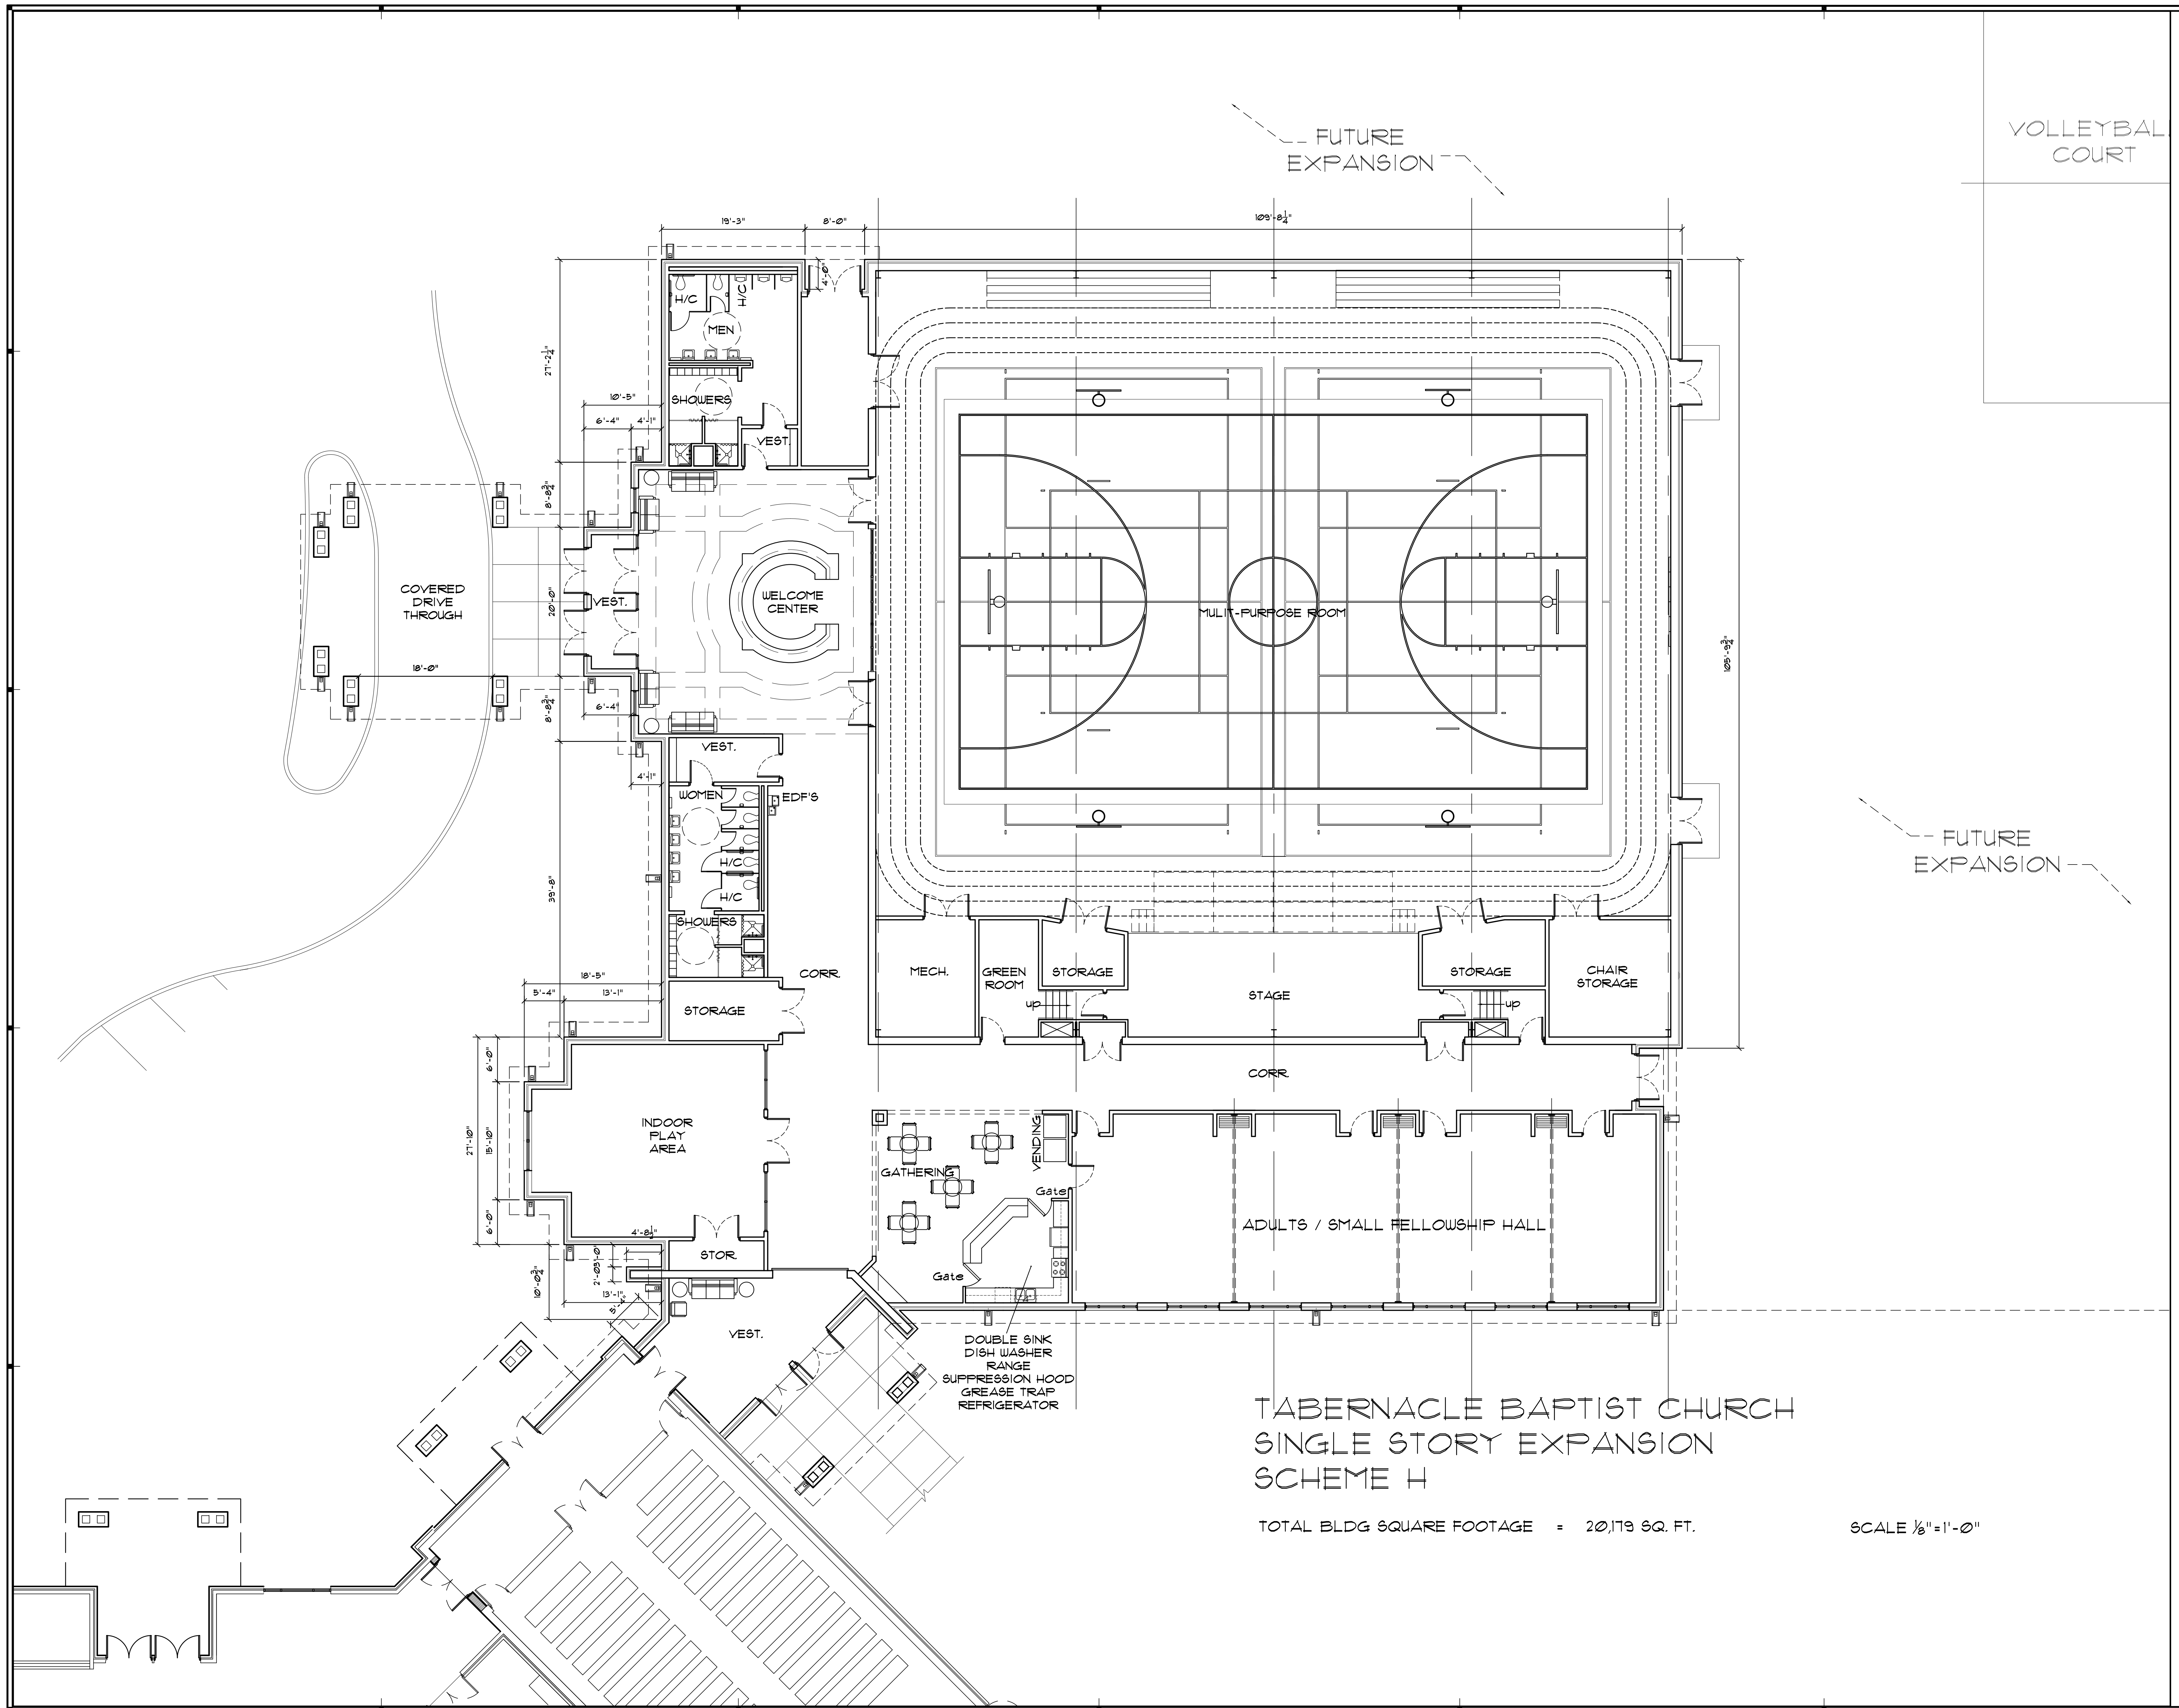


TABERNACLE BAPTIST CHURCH
CARROLLTON, GEORGIA

JOB NUMBER	16-009
DRAWN	RHL
DATE	10-26-09
CHECKED	
FILE NAME	

REVISIONS

This document is a copyright protected instrument of service and licensed for use in the filed project only. This drawing may not be reproduced in whole or in part without the express permission of FUQUA & PARTNERS ARCHITECTS, P.C. A Professional Corporation.

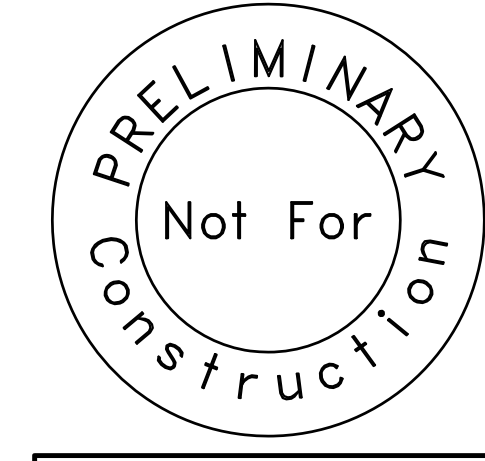

TABERNACLE BAPTIST CHURCH
SINGLE STORY EXPANSION
SCHEME H

TOTAL BLDG SQUARE FOOTAGE = 20,179 SQ. FT.

SCALE 1/8"=1'-0"

SHEET
OF
X